




**PROFIL 1 - SC. 1/300**

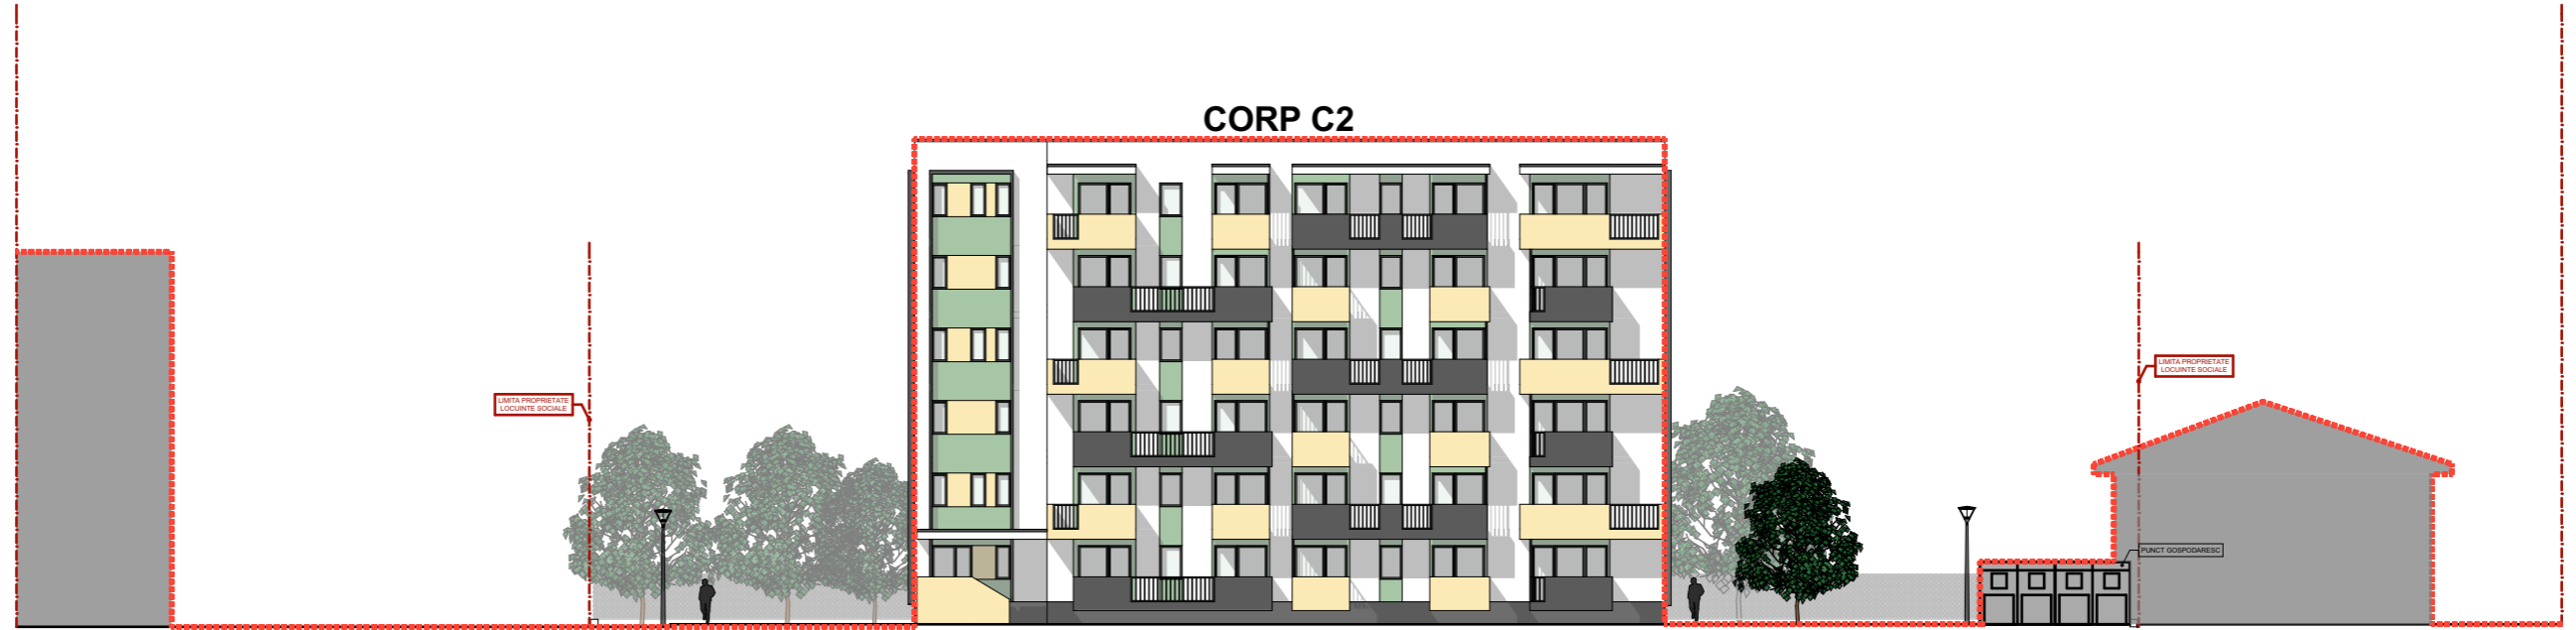

**PROFIL 2 - SC. 1/300**

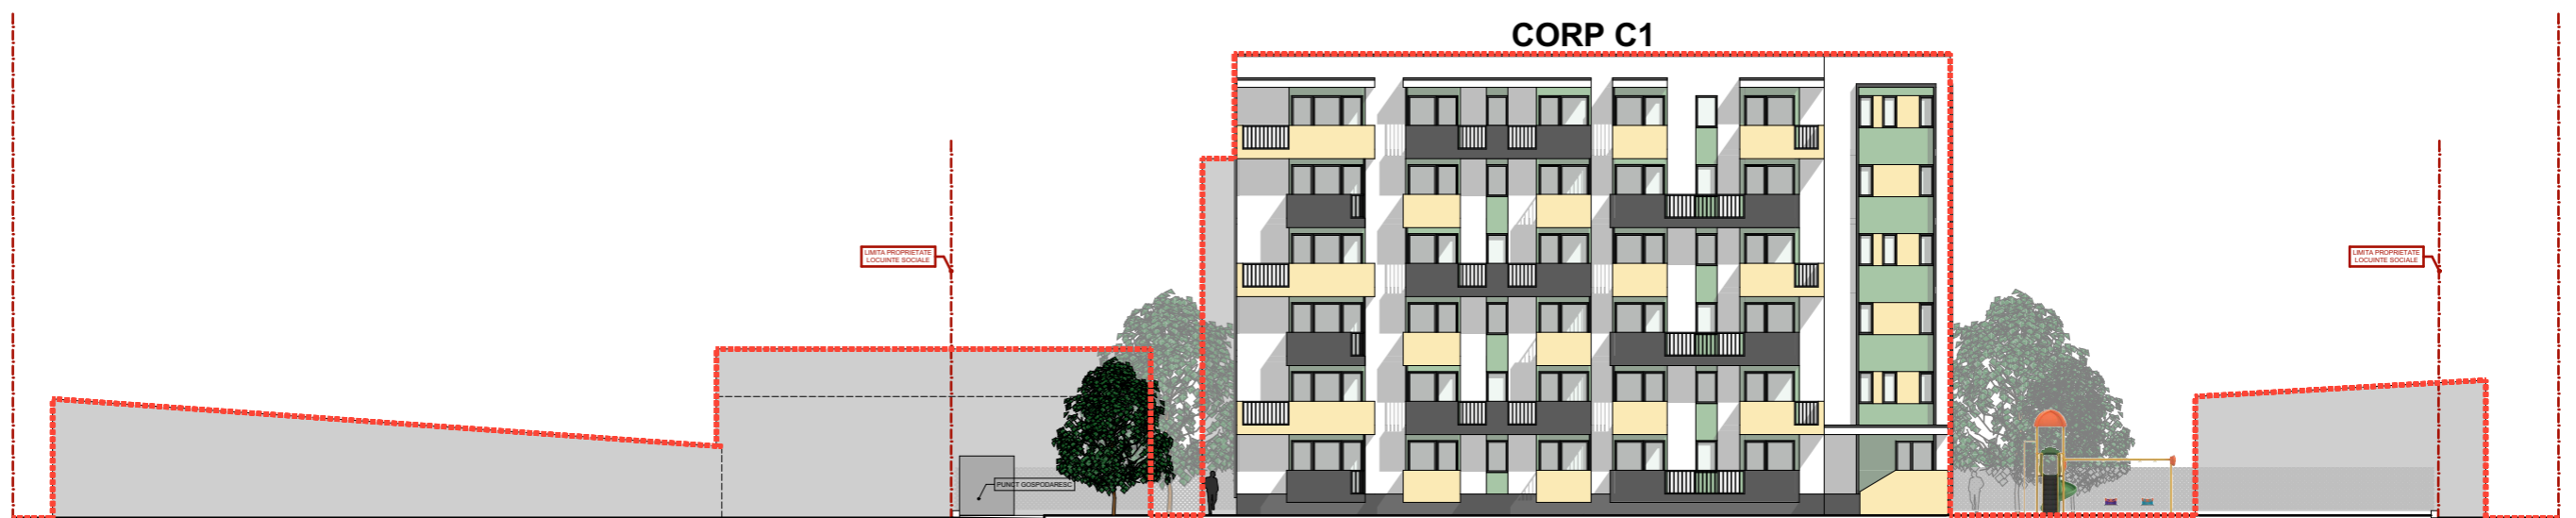

**PROFIL 3 - SC. 1/100**

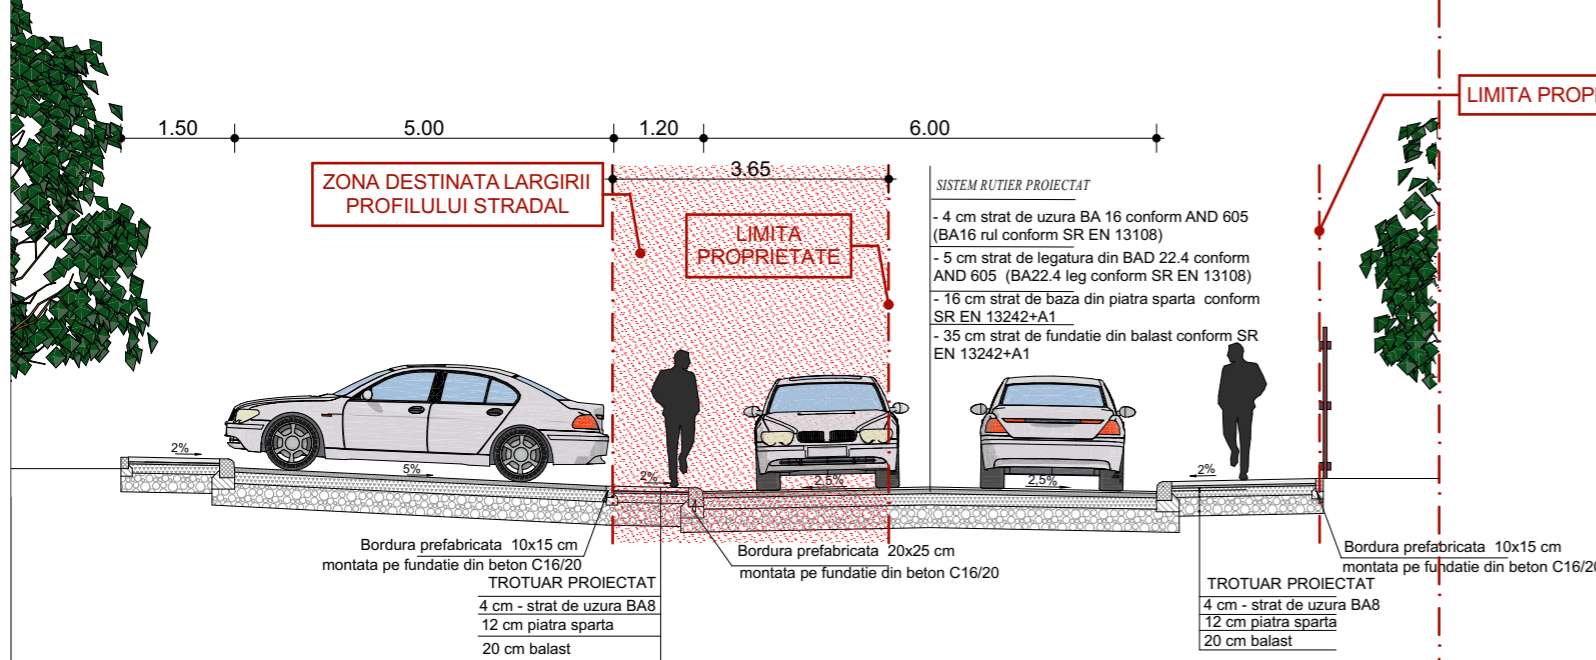

LIMITA PROPRIETATE PRIVATA



ORDINUL ARHITECTILOR DIN ROMANIA  
6370  
**Claudiu PIPER**  
Arhitect cu drept de semnatura



VERIF/EXPERT	NUME	SEMNATURA	CERINTA	REFERAT / EXPERTIZA NR./DATA
PROIECTANT GENERAL	<b>S.C. SS CONSTRUCT PROIECT S.R.L.</b> str. Doinei nr.13, Cluj Napoca, jud. Cluj Tel.: 0264436388, 0744403875, 0741140383 J12/3009/15.07.2008; CUI:24190360 ssconstructproiect@yahoo.com			Beneficiar: <b>MUNICIPIUL TURDA</b> P-ta 1 Decembrie 1918, nr. 28, Mun. Turda, Jud. Cluj // CIF:4378930
SPECIFICAȚIE	NUME	SEMNATURA	Scara	Den. pr.: <b>CONSTRUIRE ANSAMBLU DE LOCUINTE SOCIALE - 72 APARTAMENTE bransamente si racoduri utilitati</b>
PROIECTANT URB.	arh. Cosmin Chisu	<i>[Signature]</i>		mun. Turda, str. Intrarea Negru Voda , nr.11, jud. Cluj
PROIECTAT	arh.stag. Tomus Andra	<i>[Signature]</i>		Titlu planșa: <b>PROFILE TEREN</b>
PROIECTAT	arh. Claudiu Piper	<i>[Signature]</i>	Data: 07/2020	
VERIFICAT	arh. Cosmin Chisu	<i>[Signature]</i>		Pr.Nr 15 2019 Faza PUZ U07