




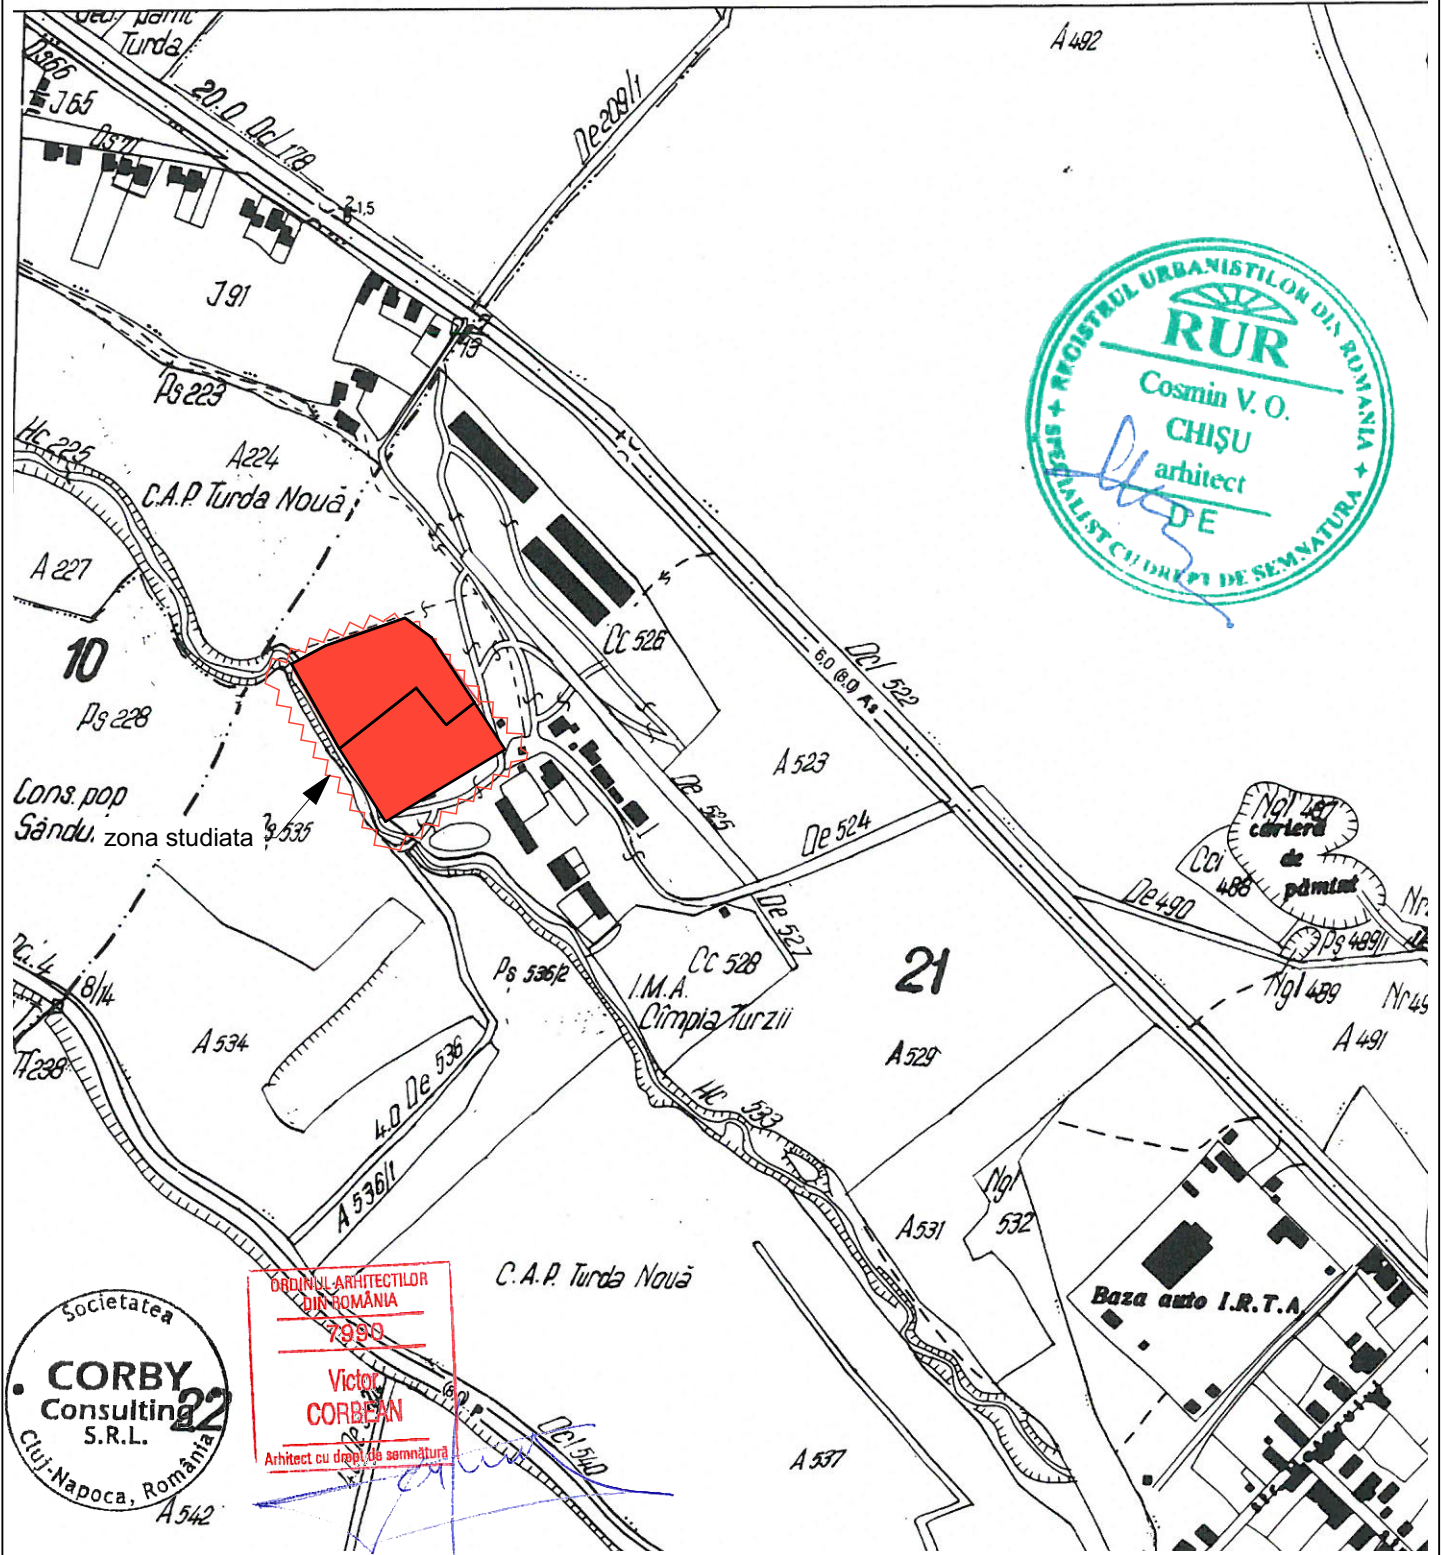


PLAN DE INCADRARE IN ZONA
 SCARA 1:5000
 NOMENCLATURA: L-34-060-B-a-3-III
 UAT TURDA



		corby arhidesign s.r.l.		BENEFICIARI:		PR. NR.
		str. Fochistilor, nr.6, loc. Blaj, jud.Alba J1/1/03.01.2019 CUI:38539488 ; Tel.:0741264360		H&H INVEST SRL sat Luna, comuna Luna, nr.f.n., jud. Cluj		24/2020
SPECIFICATIE	NUME	SEMNTATURA	Scara	OBIECTIV: CONSTRUIRE 2 HALE INDUSTRIALE, IMPREJMUIRE PROPRIETATE, AMENAJARI EXTERIOARE, RACORDURI SI BRANSAMENTE LA UTILITATI strada Cotila,nr.16, mun. Turda, jud. Cluj		FAZA
SEF PROIECT URB	arh. Cosmin CHISU		n.a.			P.U.Z.
PROIECTAT	arh. Victor CORBEAN		Data	PLAN INCADRARE ZONA		PLANSA NR
PROIECTAT	arh. Claudiu Piper		04/2022			U01
DESENAT:	arh. Victor CORBEAN					

victor_corbean@yahoo.com