


Plan topografic pentru PUZ
Scara 1:1000

Localizare: Mun.Turda-extravilan, jud. Cluj
CF Nr. 63200-Turda, nr cad. 63200
Sistem de proiectie: Stereografic 1970
Sistem de cote: Marea Neagra 1975

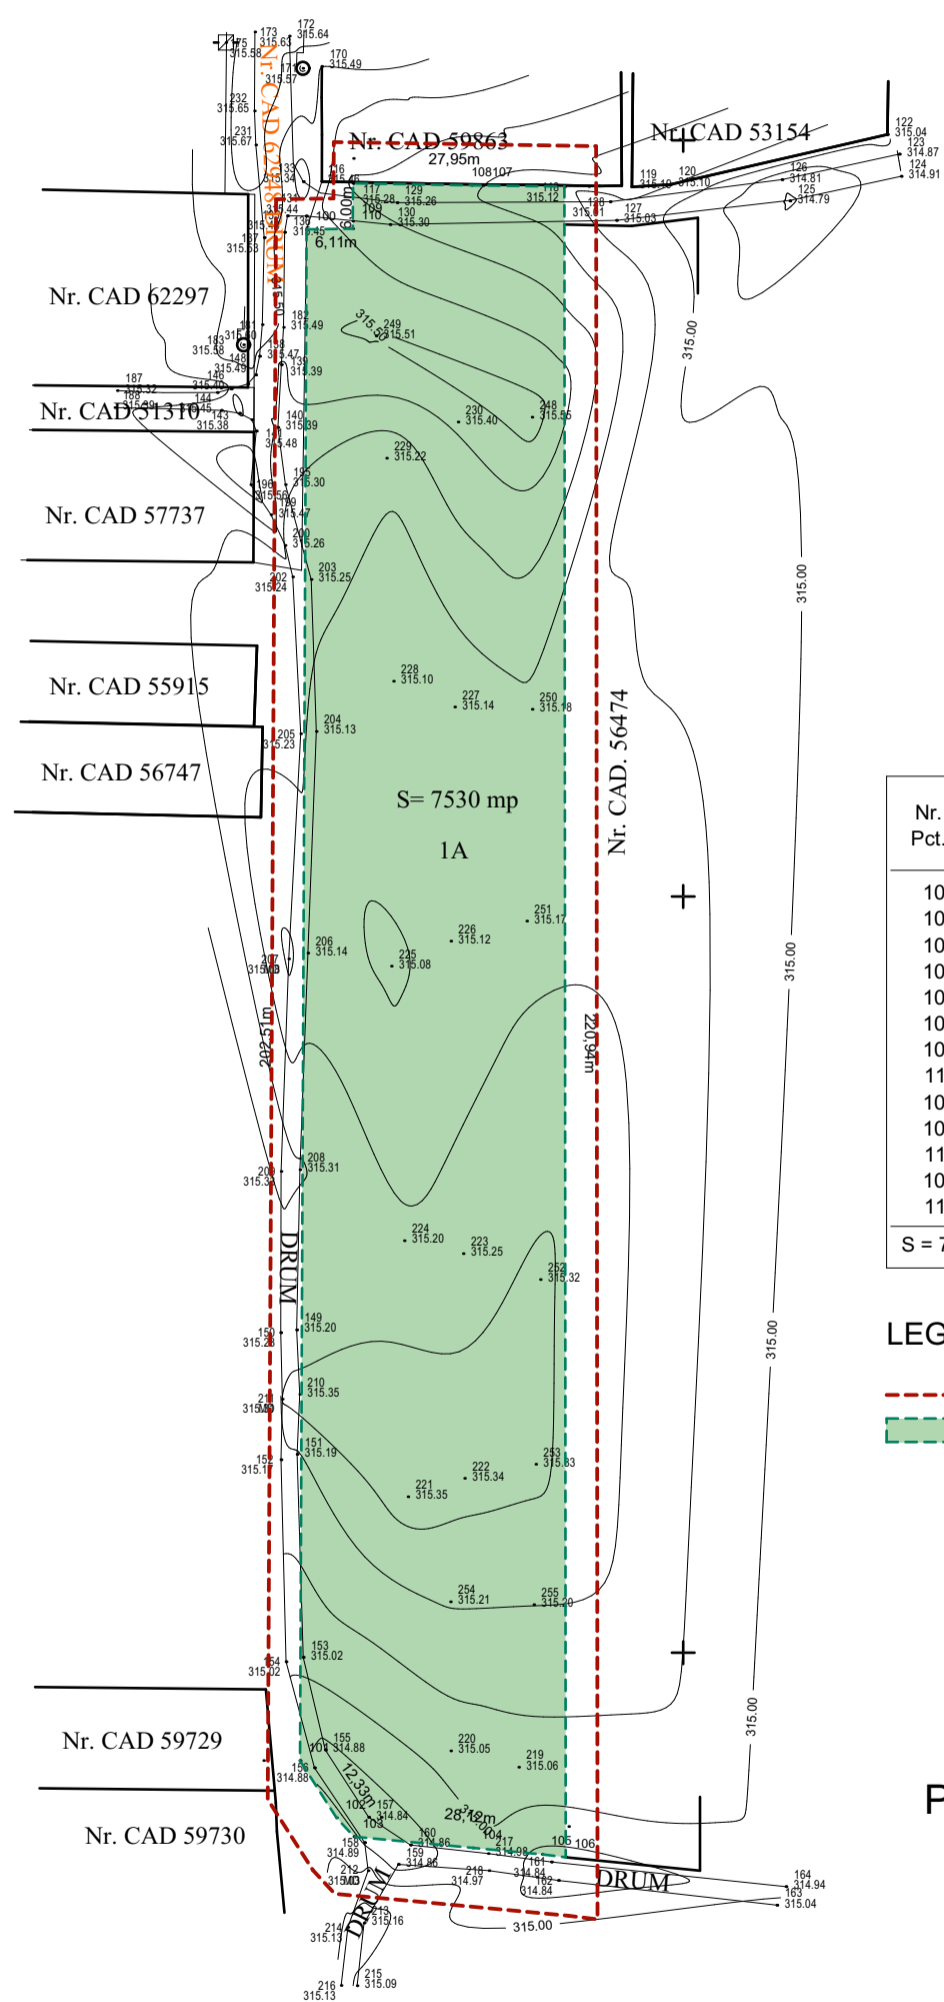

Nr. Pct.	Coordonate pct.de contur		Lungimi laturi D(i,i+1)
	X [m]	Y [m]	
100	561888.226	409650.195	202.512
101	561685.716	409649.330	8.950
102	561678.175	409654.151	3.419
103	561675.665	409656.473	15.806
104	561674.188	409672.210	9.195
105	561673.328	409681.365	3.123
106	561672.945	409684.464	220.937
118	561893.882	409684.289	10.734
107	561894.018	409673.556	1.520
108	561894.044	409672.036	15.692
117	561894.316	409656.346	5.004
109	561889.312	409656.304	1.000
110	561888.312	409656.305	6.111

S = 7530.00mp P=504.004m

LEGENDA

- ZONA STUDIATA
- ZONA STUDIATA
- S teren=7530mp
- ARABIL nr. cad. 63200

PLAN URBANISTIC ZONAL
-ZONA REZIDENTIALA-
SITUATIA EXISTENTA
scara 1:1000

Intocmit: Fazakas Aniko
Data: ianuarie 2018

SC DARHCAD PROIECT SRL

C.U.I. 35351284 J 12 / ORDINUL ARHITECTILOR DIN ROMANIA 3852 / 22.12.2015 NR. 3643
SEDIU : TURDA , str. AGRICULTURII nr 24A , tel. 0722589921
PUNCT DE LUCRU : TURDA, str. DR. I. RATIU, nr. 18-22, ap.14

D a r h C A D

SEF PROIECT	ARH. Daniela DUMITRIU	SCARA	1:1000
PROIECTARE URBANISM	Arh. st. INGRID GNANDT	DATA	15.01.2018
DESENAT	Arh. st. INGRID GNANDT		

BENEFICIAR:
VAMOS OANA DENISA
SIRBU IOAN si SIRBU BUBICA
FELICIA

PROIECT NR:
04

PLAN URBANISTIC ZONAL
INTRODUCERE IN INTRAVILAN
PARCELARE TEREN SI
REGULAMENT DE CONSTRUIRE

FAZA:
P.U.Z.

TITLU PLANSA: SITUATIA EXISTENTA

PLANSA NR:
U. 01

ADRESA LUCRARE: TURDA str. I.L.CARAGIALE nr. FN