


Localizare: Mun.Turda-extravilan, jud. Cluj
 CF Nr. 63200-Turda, nr cad. 63200
 Sistem de proiectie: Stereografic 1970
 Sistem de cote: Marea Neagra 1975

Plan topografic pentru PUZ
 Scara 1:1000

NR. LOT	SUPRAFATA	P.O.T.	C.U.T.	RETRAGERI FATADE VECINATATI A ZONEI CONSTRUIBILE	ADRESA	REGIM DE INALTIME	
1	1.300,00mp	35%	0,6	6,00m VEST, 4,00m NORD, 2,00m SUD si 5,00 EST	Str. I.L.CARAGIALE, nr. 75	P+1+M, maxim 8m la streasina	
2	600,00mp	35%	0,6	6,00m VEST, 0,60m NORD, 2,00m SUD si 5,00 EST	Str. I.L.CARAGIALE, nr. 77	P+1+M, maxim 8m la streasina	
3	600,00mp	35%	0,6	6,00m VEST, 0,60m NORD, 2,00m SUD si 5,00 EST	Str. I.L.CARAGIALE, nr. 79	P+1+M, maxim 8m la streasina	
4	600,00mp	35%	0,6	6,00m VEST, 0,60m NORD, 2,00m SUD si 5,00 EST	Str. I.L.CARAGIALE, nr. 81	P+1+M, maxim 8m la streasina	
5	600,00mp	35%	0,6	6,00m VEST, 0,60m NORD, 2,00m SUD si 5,00 EST	Str. I.L.CARAGIALE, nr. 83	P+1+M, maxim 8m la streasina	
6	600,00mp	35%	0,6	6,00m VEST, 0,60m NORD, 2,00m SUD si 5,00 EST	Str. I.L.CARAGIALE, nr. 85	P+1+M, maxim 8m la streasina	
7	600,00mp	35%	0,6	6,00m VEST, 0,60m NORD, 2,00m SUD si 5,00 EST	Str. I.L.CARAGIALE, nr. 87	P+1+M, maxim 8m la streasina	
8	600,00mp	35%	0,6	6,00m VEST, 0,60m NORD, 2,00m SUD si 5,00 EST	Str. I.L.CARAGIALE, nr. 89	P+1+M, maxim 8m la streasina	
9	564,10mp	35%	0,6	6,00m VEST, 0,60m NORD, 2,00m SUD si 5,00 EST	Str. I.L.CARAGIALE, nr. 91	P+1+M, maxim 8m la streasina	
10	519,60mp	35%	0,6	6,00m VEST, 0,60m NORD, 7,00m-8,45 SUD si 5,00 EST	Str. I.L.CARAGIALE, nr. 93	P+1+M, maxim 8m la streasina	
11	DRUM - 946,30mp						

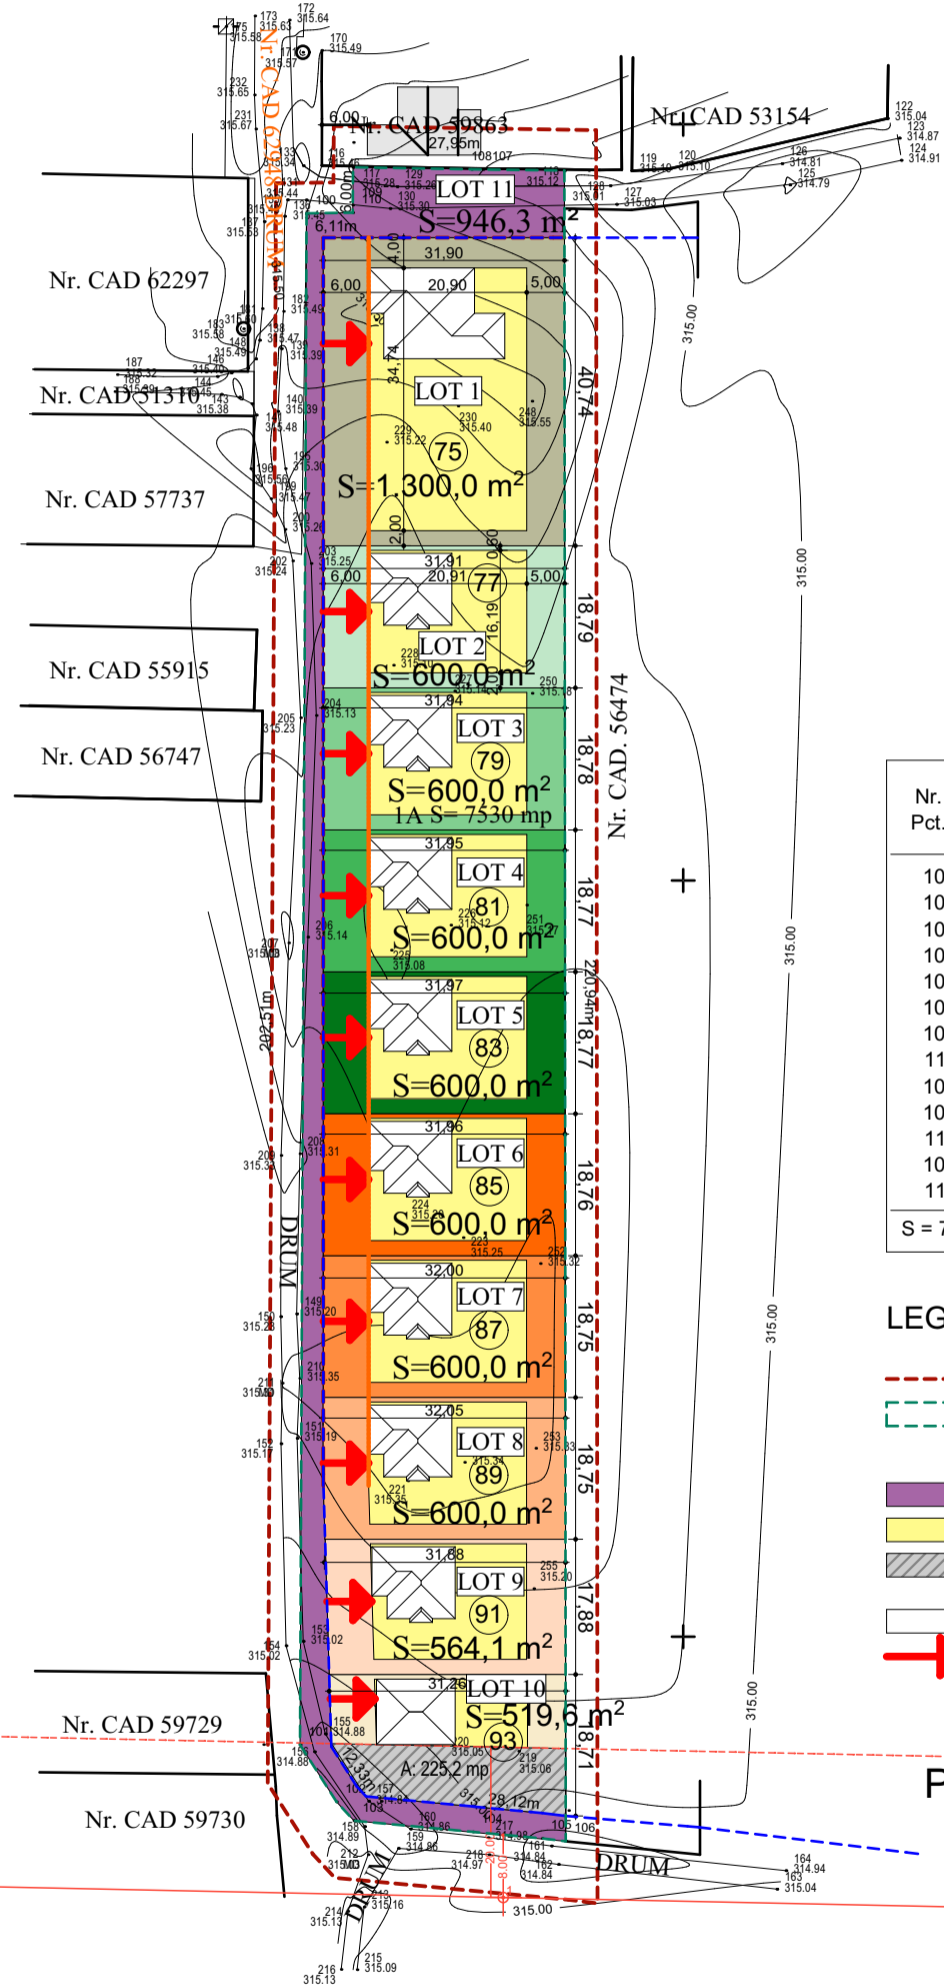

Nr. Pct.	Coordonate pct.de contur		Lungimi laturi D(i,i+1)
	X [m]	Y [m]	
100	561888.226	409650.195	202.512
101	561685.716	409649.330	8.950
102	561678.175	409654.151	3.419
103	561675.665	409656.473	15.806
104	561674.188	409672.210	9.195
105	561673.328	409681.365	3.123
106	561672.945	409684.464	220.937
118	561893.882	409684.289	10.734
107	561894.018	409673.556	1.520
108	561894.044	409672.036	15.692
117	561894.316	409656.346	5.004
109	561889.312	409656.304	1.000
110	561888.312	409656.305	6.111

S = 7530.00mp P=504.004m

- LEGENDA**
- ZONA STUDIATA
 - ZONA STUDIATA S teren=7530mp nr cad. 63200
 - DRUM CEDAT STATULUI ROMAN S=946,30mp
 - ZONA CONSTRUIBILA
 - TEREN CU INTERDICTIE DE CONSTRUIRE (RETRAGERE TRANSGAZ)
 - CONSTRUCTIE PROPUSA
 - ➔ ACCESE

coordonate punct 1
 x-409676.199
 y-561665.516

**PLAN URBANISTIC ZONAL
 -ZONA REZIDENTIALA-
 MOBILARE URBANA
 scara 1:1000**

Intocmit: Fazakas Aniko
 Data: ianuarie 2018

SC DARHCAD PROIECT SRL
 C.U.I. 35351284 J 12 / ORDINUL ARHITECTILOR DIN ROMANIA 3852 / 22.12.2015 NR. 3643
 SEDIUL :TURDA , str. AGRICULTURII nr 24A , tel. 0722589921
 PUNCT DE LUCRU :TURDA, str. DR. I. RATIU, nr. 18-22, ap.14

SEF PROIECT	Arh. Daniela DUMITRIU
PROIECTARE URBANISM	Arh. st. INGRID GNANDT
DESENAT	Arh. st. INGRID GNANDT

SCARA 1:1000
 DATA 15.01.2018

BENEFICIAR:
**VAMOS OANA DENISA
 SIRBU IOAN si SIRBU BUBICA
 FELICIA**

PROIECT NR: **04**

FAZA: **P.U.Z.**

TITLU PROIECT: **PLAN URBANISTIC ZONAL**
 INTRODUCERE IN INTRAVILAN
 PARCELARE TEREN SI
 REGULAMENT DE CONSTRUIRE

TITLU PLANSA: **MOBILARE URBANA**

ADRESA LUCRARE: **TURDA str. I.L.CARAGIALE nr. FN**

PLANSA NR: **U. 06**