

PLAN DE SITUATIE

Scara 1:1000

**P.U.Z. - EXECUTIE PORTAL ACCES GALERIE, PERIMETRUL VALEA SARATA 1 - TURDA**

**-Plan de situatie -  
Situatia existenta  
Sc 1: 1000**



Judetul: Cluj  
Unitatea administrativ-teritoriala: TURDA  
Cod siruta:  
Adresa corpului de proprietate:  
mun. Turda, extravilan, F.N., jud. Cluj  
Extras C.F. nr.61485/ TURDA  
Nr. cad. 61485  
Numele si prenumele proprietarului:  
S.C. SAREROM S.R.L.

**SITUATIE EXISTENTA :**

S teren conform extras C.F. nr. 61485 - 20000 mp  
S constr existenta - 73,00 mp  
S desf existenta - 73,00 mp  
P.O.T. existent - 0,36 %  
C.U.T. existent - 0,0036

**AIAR CONCEPT**  
STUDIO  
BIROU DE ARHITECTURA

Turda, str. Intrarea Armatei, nr.7, jud.Cluj J12/3885/2008

Proiect nr. 345/2020

EXECUTIE PORTAL ACCES GALERIE, PERIMETRUL VALEA SARATA 1 - TURDA

mun. Turda, F.N., Nr. Cad. 61485, jud. Cluj

Beneficiar :  
**S.C. SAREROM S.R.L.**

Comuna Afumati, satul Afumati, str. Sos. Bucuresti-Urziceni, nr. 89, ap.6, jud. Ilfov.

Proiectat	arh. Robert Iozsa
Desenat	arh. Robert Iozsa
Sef proiect	arh. Stefan Z. Marina

**PLAN DE SITUATIE :  
Situatie existenta** **A 03**

Data: noiembrie. 2020	Scara: 1:1000	Faza: P.U.Z.
--------------------------	------------------	-----------------


Parcela (1)

Nr. Pct.	Coordonate pct.de contur		Lungimi laturi D(i,i+1)
	X [m]	Y [m]	
413	568254.725	408550.224	62.686
414	568207.037	408590.911	86.601
415	568152.361	408523.752	47.570
143	568114.814	408552.960	15.105
325	568101.034	408546.773	13.668
416	568089.241	408553.682	13.958
417	568079.318	408543.865	22.958
418	568064.655	408526.200	25.532
419	568048.607	408506.342	3.128
107	568046.733	408503.838	20.012
420	568034.984	408487.638	43.125
109	568031.088	408444.689	30.529
310	568052.989	408423.420	39.272
270	568082.364	408397.355	4.803
333	568085.757	408400.754	49.864
334	568122.497	408434.467	21.655
335	568139.665	408447.666	17.699
336	568154.912	408456.653	18.261
337	568171.358	408464.590	8.183
338	568178.290	408468.939	10.922
339	568187.137	408475.344	45.401
340	568220.196	408506.462	6.024
341	568225.095	408509.967	1.227
129	568226.190	408510.520	48.894

S(1)=20000.36mp P=657.077m

S = 20000 mp.

Teren proprietatea SC. SAREROM SRL.  
Mun. Turda, Jud. Cluj

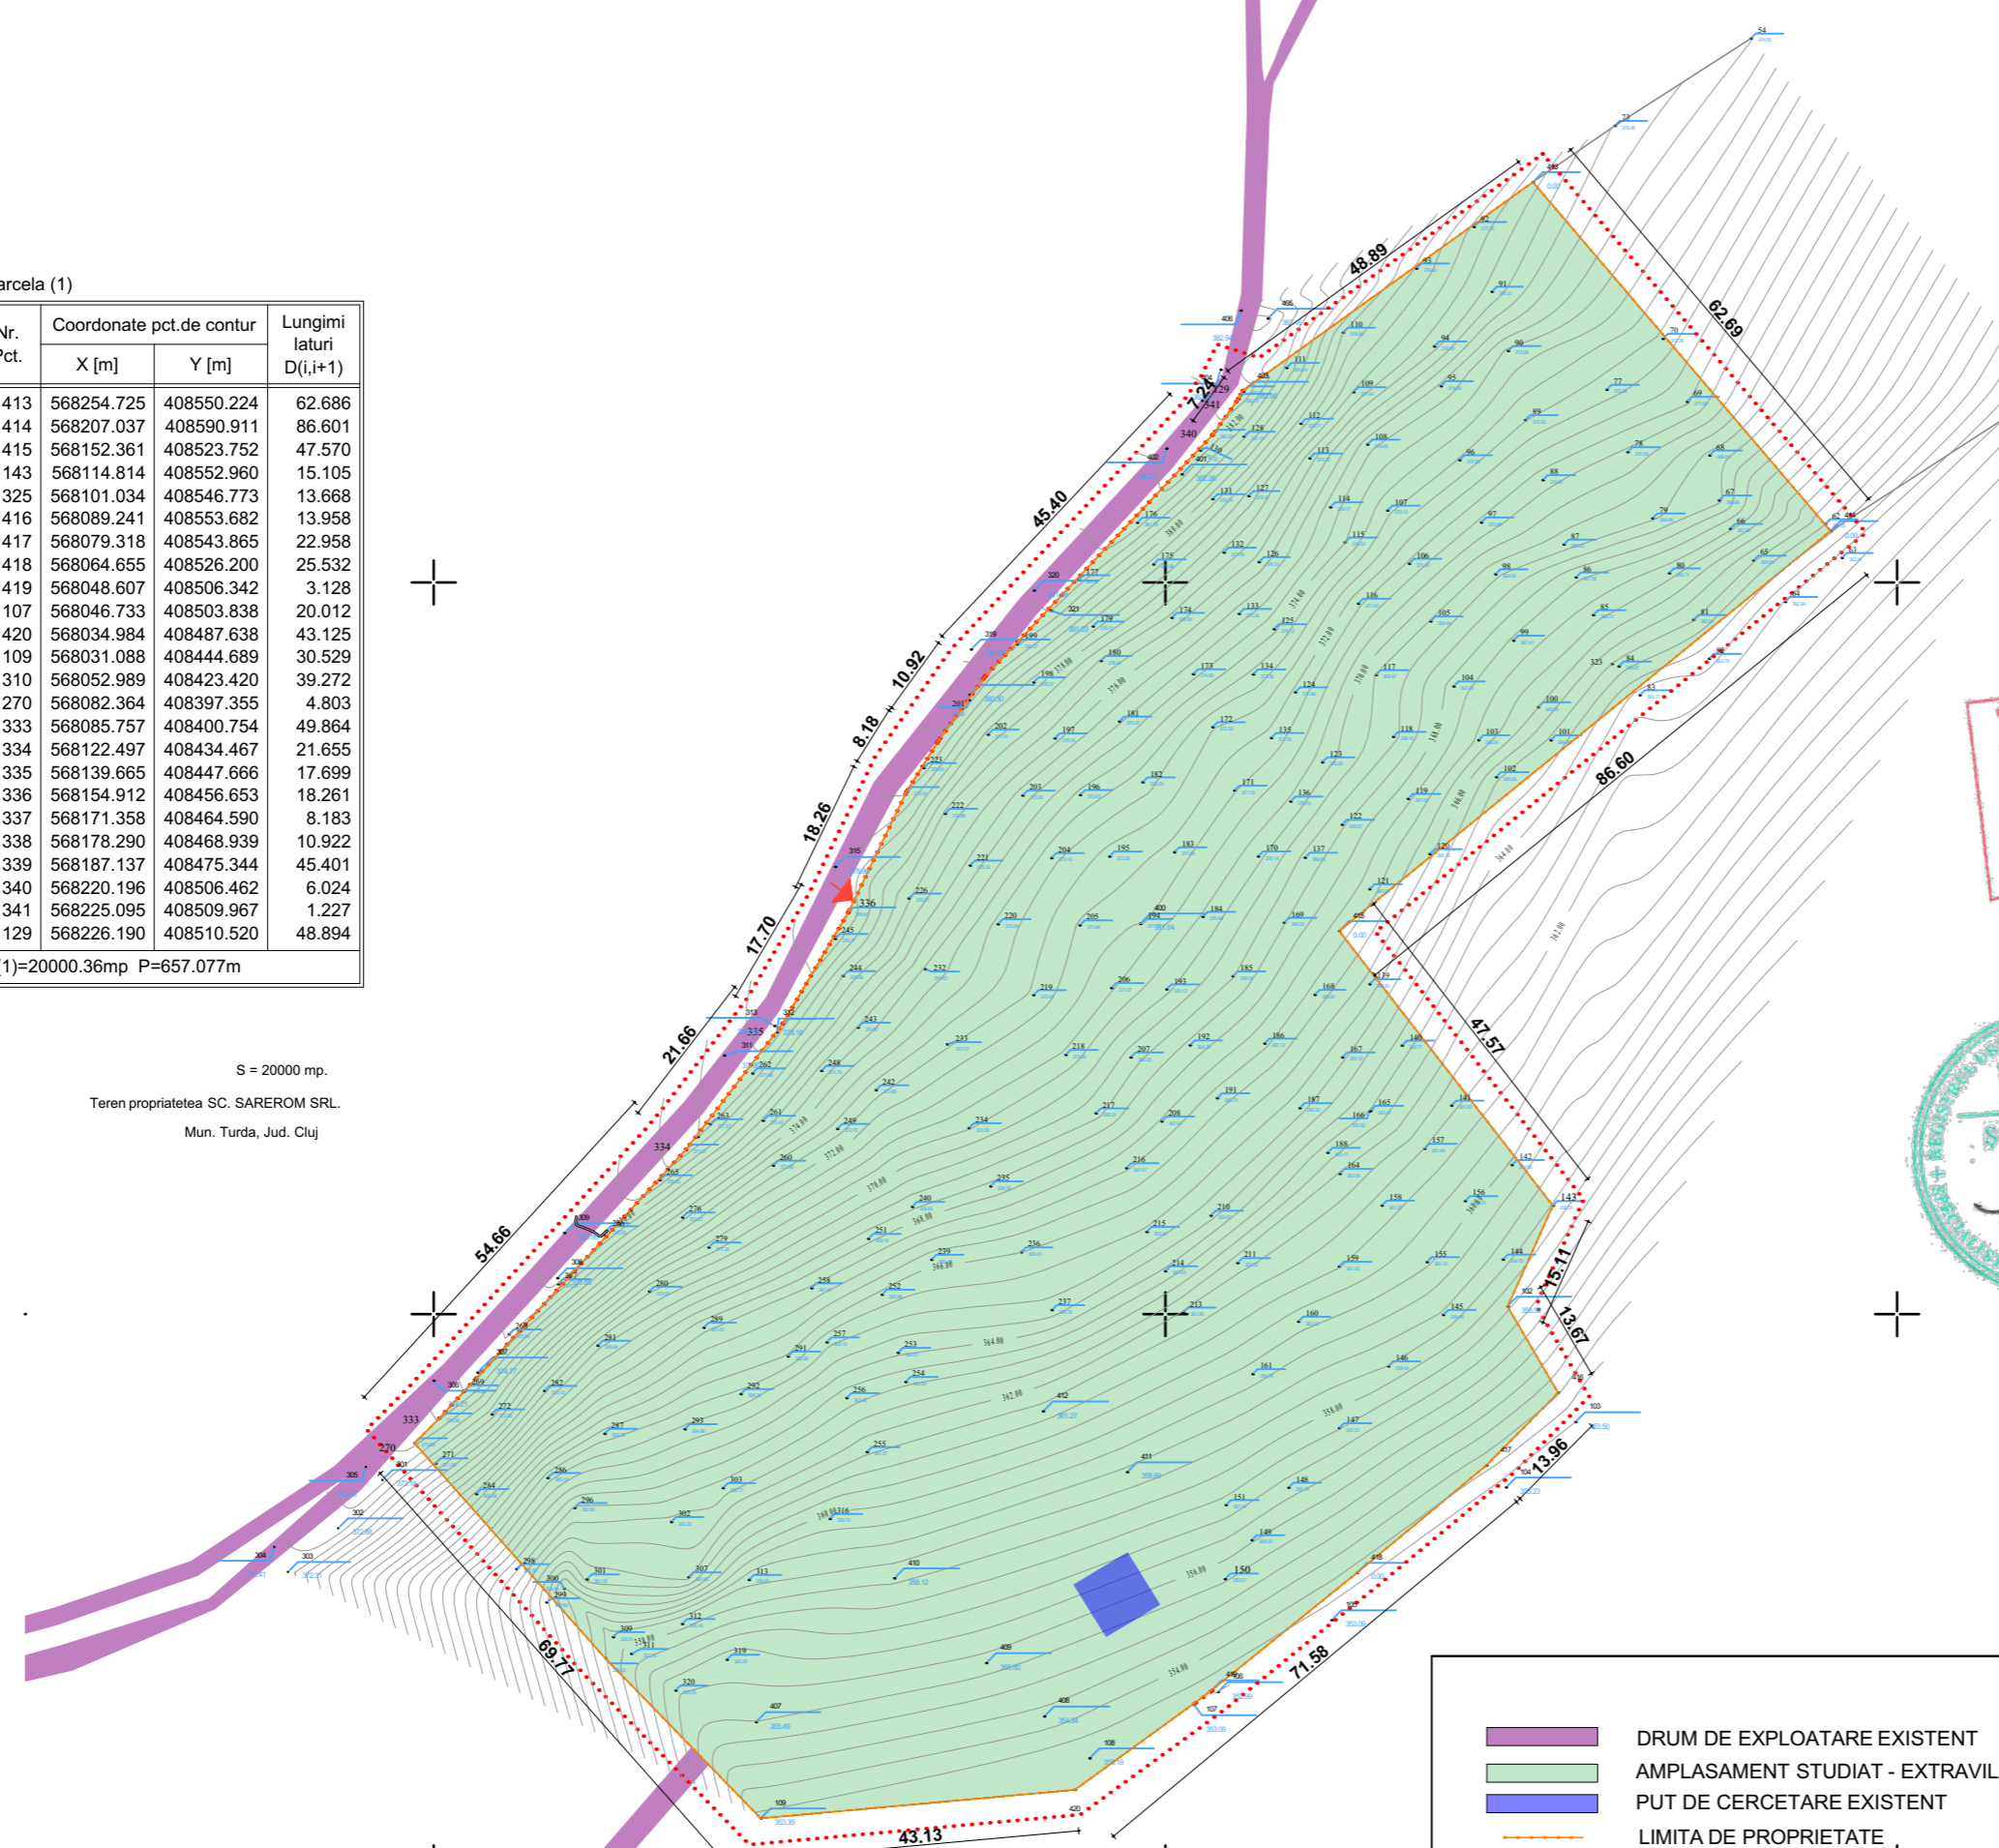

	DRUM DE EXPLOATARE EXISTENT
	AMPLASAMENT STUDIAT - EXTRAVILAN
	PUT DE CERCETARE EXISTENT
	LIMITA DE PROPRIETATE
	ZONA STUDIATA PRIN PUZ